

NBS Specification

L10 - Windows / Rooflights / Screens / Louvres
460 - Rooflights

Manufacturer : National Domelight Company, Pyramid House,
52 Guildford Road, Lightwater, Surrey, GU18 5SD
Tel 01276 451555 Fax 01276 451533 E-mail info@nationaldomes.com
Product Reference : Therna-Vent 140°

Type : Dome

Size : Specify from *Product literature*

Frame : Screwbolt - High security

Kerb : Therna-Kerb PVCu 150v. Height 150mm


Material : PVCu - white self finish

Glazing details : Polycarbonate double skin

Finish : Specify from *Product literature*

Other requirements : PVCu opening frame for smoke ventilation
by electric actuator to 140°

Fixing : Please consult National Domelight Company for recommendations

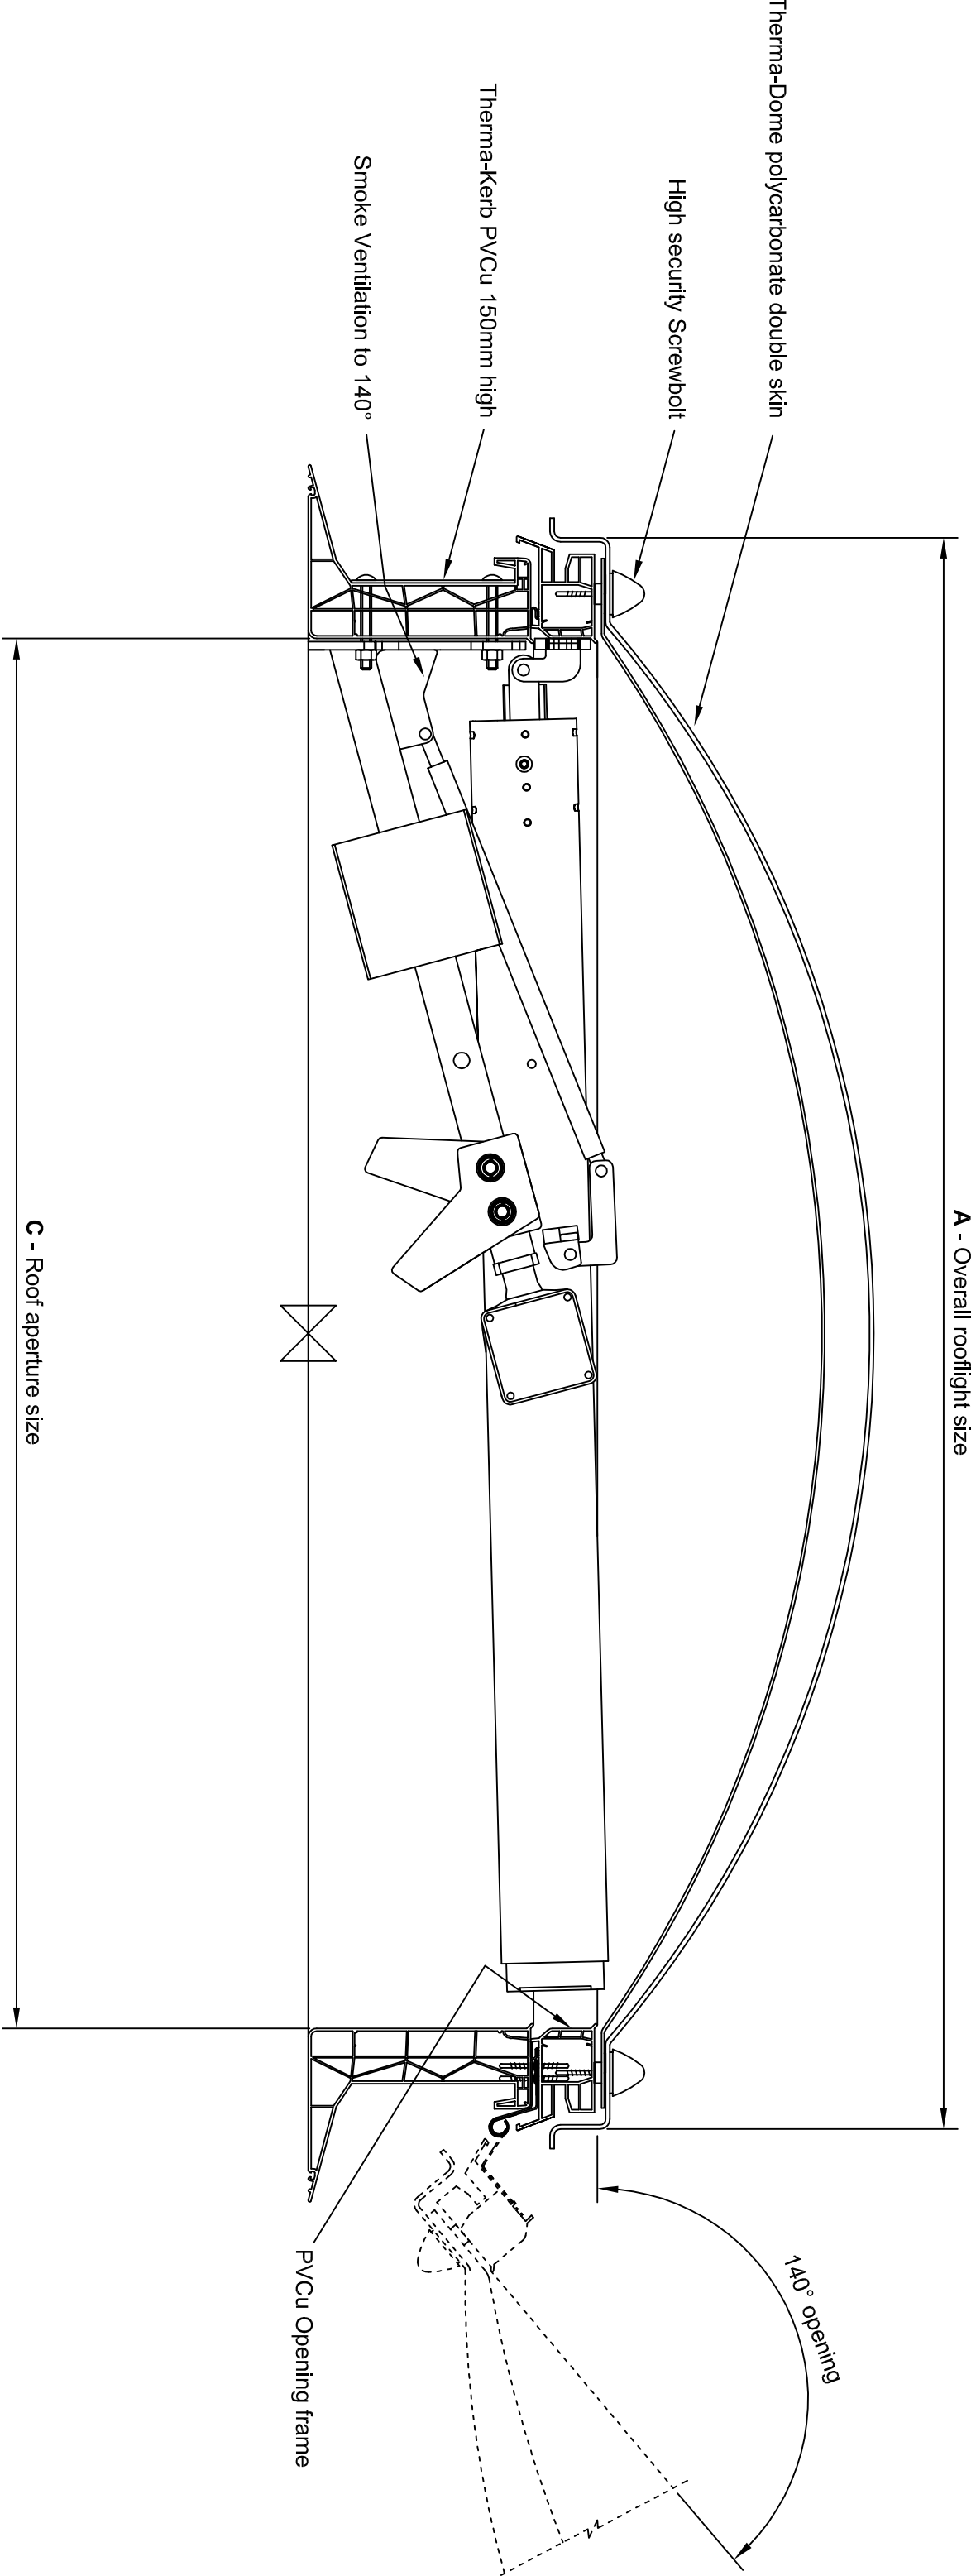

National Domelight Company

DRG No 2632

Therna-Dome polycarbonate double skin rooflight
complete with vertical Therna-Kerb PVCu 150mm high and
PVCu opening frame for smoke ventilation by electric actuator to 140°
installed to prepared roof aperture