


**NBS Specification**

L10 - Windows / Rooflights / Screens / Louvres  
460 - Rooflights

**Manufacturer :** National Domelight Company, Pyramid House,  
52 Guildford Road, Liphwater, Surrey, GU18 5SD  
Tel 01276 451555 Fax 01276 451533 E-mail info@nationaldomes.com  
**Product Reference :** Therma-Vent 140°

**Type :** Dome  
**Size :** Specify from *Product literature*  
**Frame :** Screwbolt - High security  
**Kerb :** Therma-Kerb PVCu 150v. Height 150mm  
**Material :** PVCu - white self finish  
**Glazing details :** Polycarbonate triple skin  
**Finish :** Specify from *Product literature*  
**Other requirements :** PVCu opening frame for smoke ventilation  
by electric actuator to 140°  
**Fixing :** Please consult National Domelight Company for recommendations

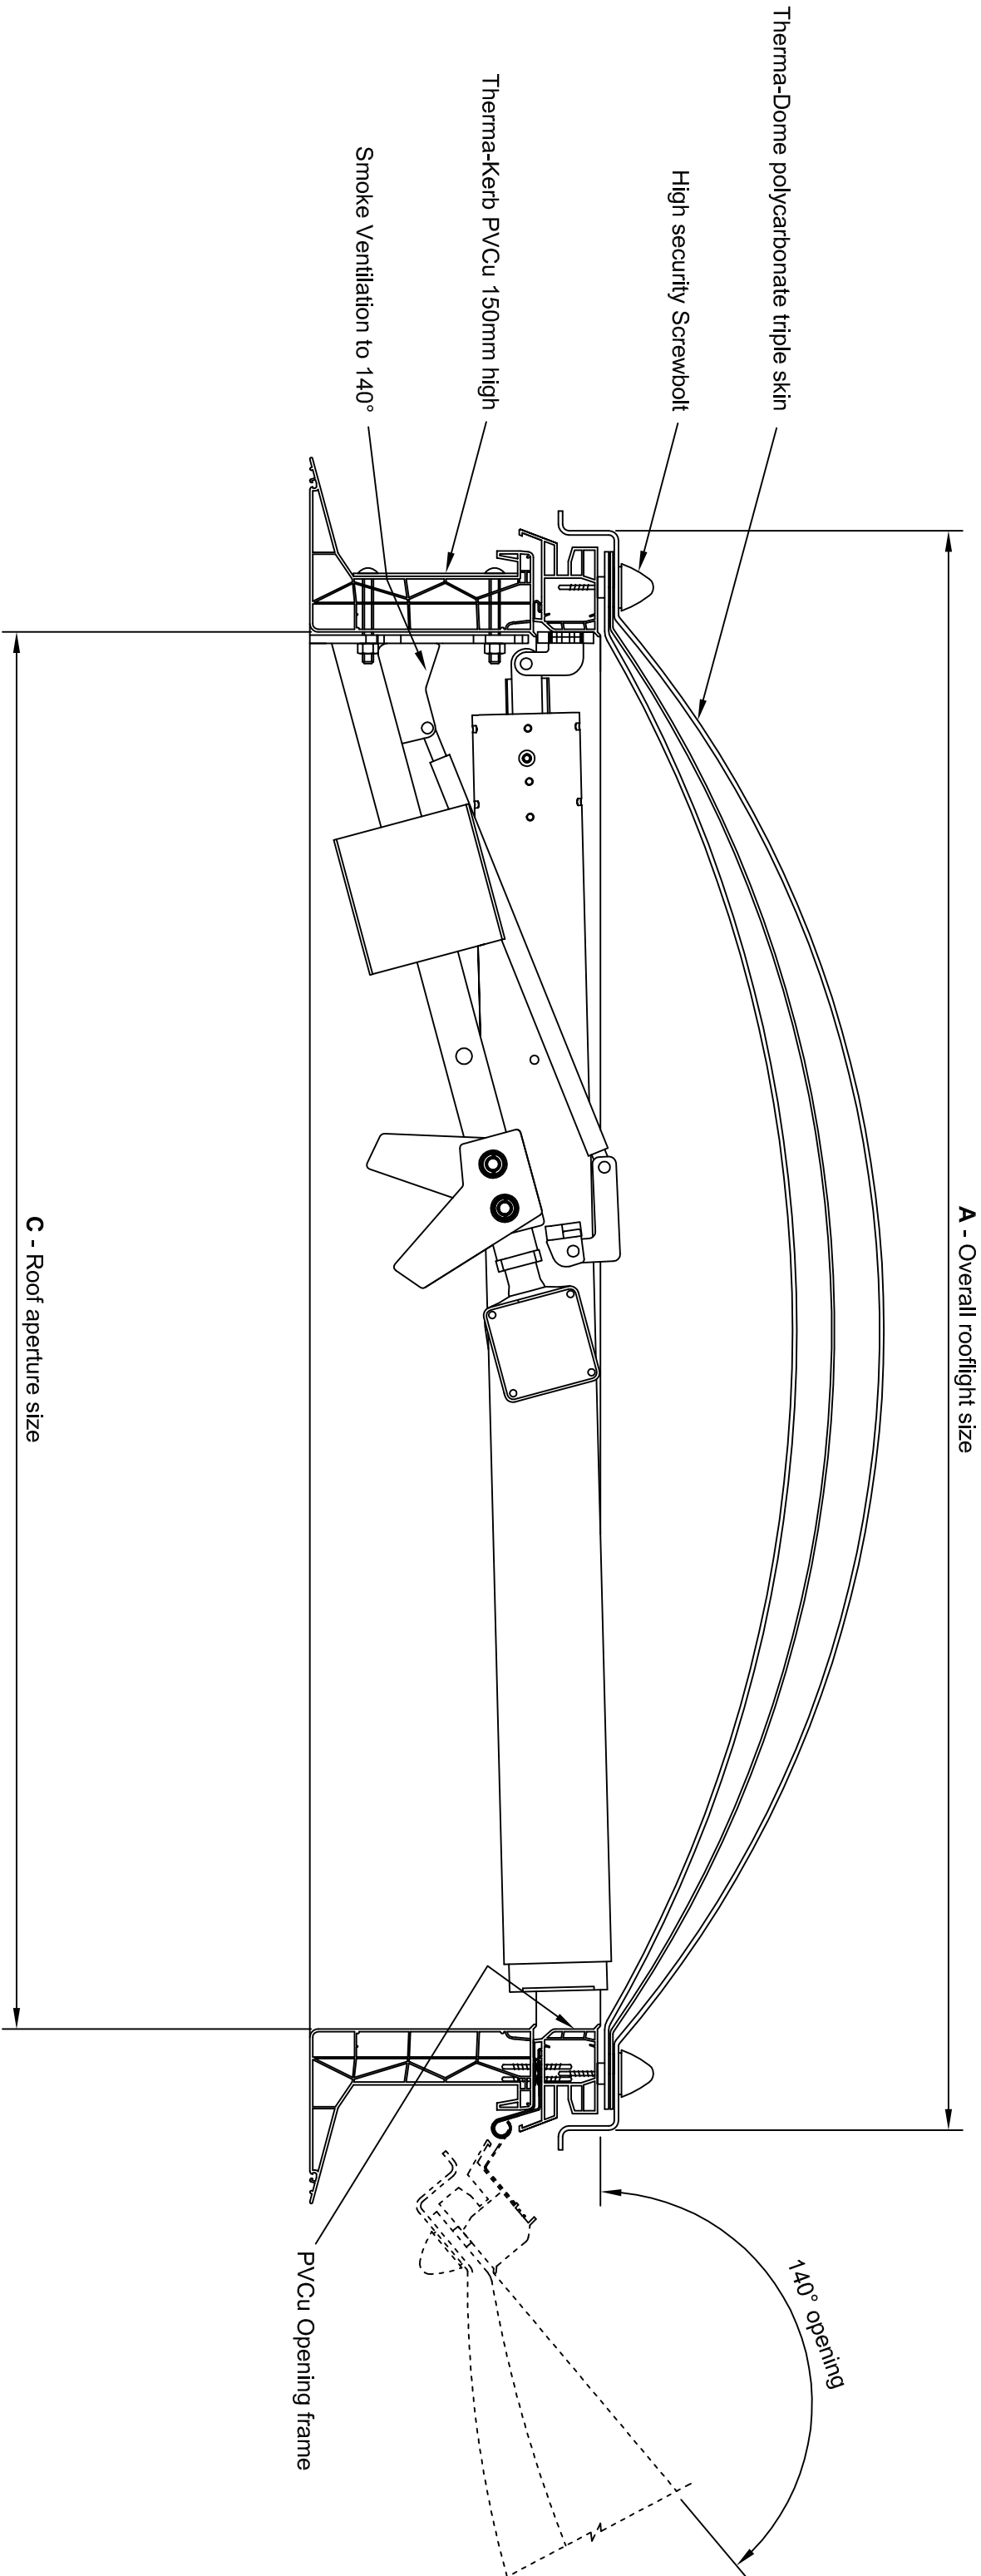

National Domelight Company

DRG No 2633

Therma-Dome polycarbonate triple skin rooflight  
complete with vertical Therma-Kerb PVCu 150mm high and  
PVCu opening frame for smoke ventilation by electric actuator to 140°  
installed to prepared roof aperture